



fasada jugore

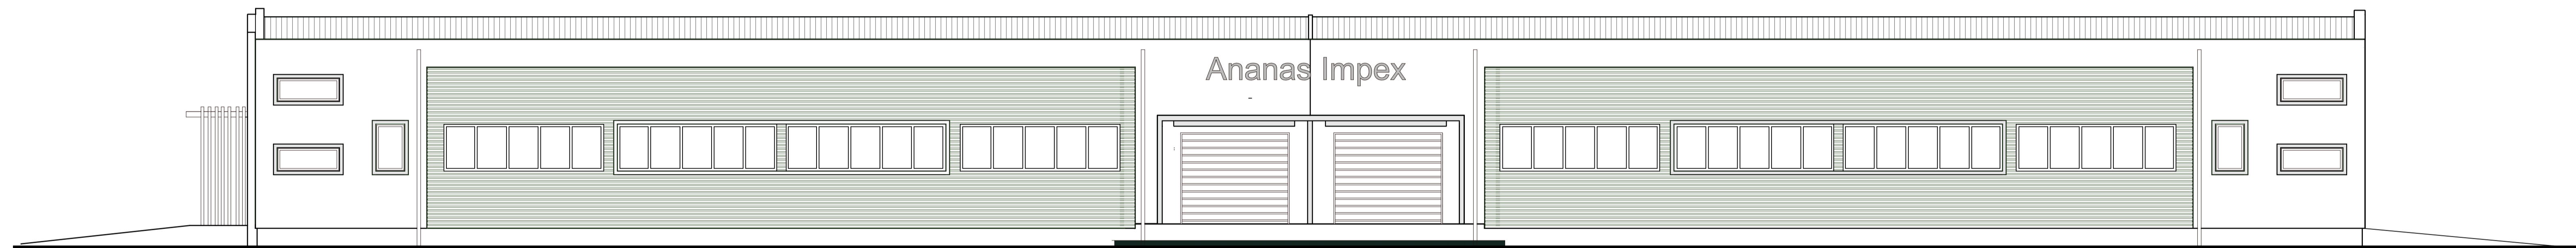

fasada lindore

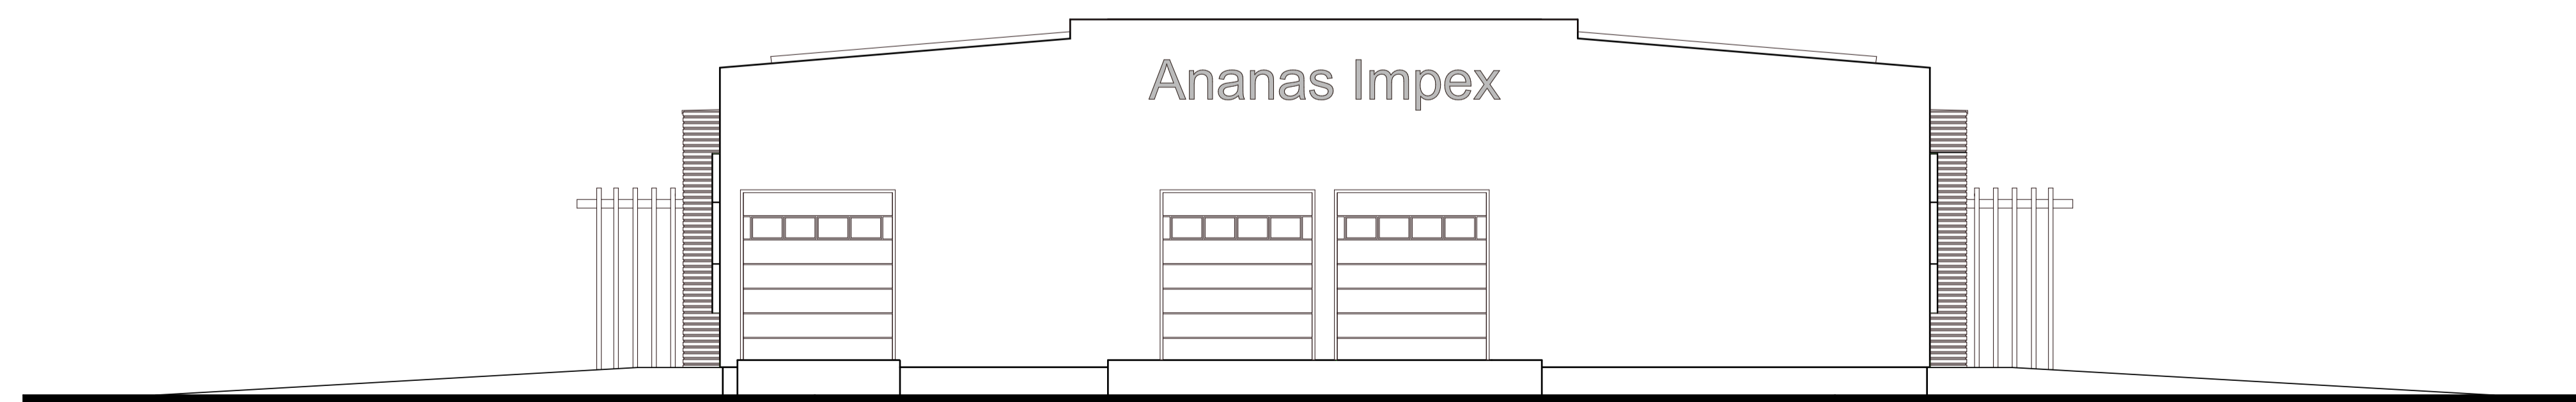

fasada veriore

		Studio e Projektimit LINKS 4 adresa: rruga Xhemal Mustafa SU 9/1 H2 email: links.projekt@yahoo.com tel: 045 66 44 77, 045 555 985	
Projekti Ideor		Livadicë - Podujevë	
Objekt industrial - Fabrikë për produkte të biberit		Ananas Impex	
arkitektura		P=1 / 50	
Kujdesi: Lutfi, Jda		Fasadat: jugore, lindore, veriore	
Nofja: Gashi, Jda		8	